

ADDENDUM NO. 4
Woodruff Landfill: Phase 7 Expansion Construction
Transylvania County, North Carolina

TO: Pre-Bid Meeting Attendees

FROM: LaBella Associates
400 South Tryon Street, Suite 1300
Charlotte, NC 28285

SUBJECT: **ADDENDUM NO. 4** Dated October 11, 2024, to the Contract Documents for the Woodruff Landfill – Phase 7 Expansion Construction, dated August 14, 2024.

This addendum forms a part of the Contract Documents. **Acknowledge receipt of this addendum with bid submittal. Failure to do so may subject the bidder to disqualification.**

➤ **Clarification:**

C.1 Detail B, Option-2, on Drawing No. CP-11 has been revised to clarify that the rain cover must be placed on the slope and on the cell floor.

By: 

Rohit Garg, P.E.
LaBella Associates, P.C.


Attachments:

Attachment No. 1: Revised Drawing
Revised Drawing No. CP-11: General Details

Attachment No. 1: Revised Drawing

Revised Drawing No. CP-11: General Details

FOR BIDDING ONLY

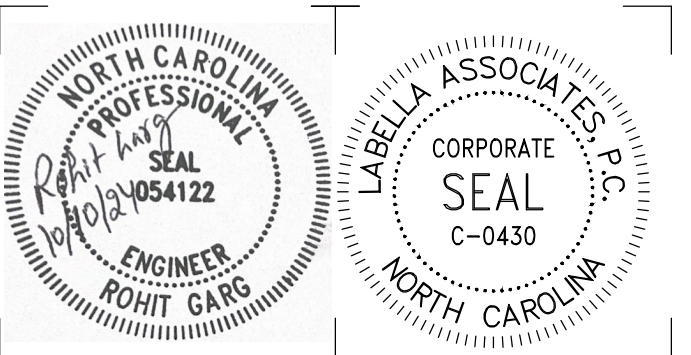

© 2024 LaBella Associates

TRANSYLVANIA COUNTY
500 HOWELL ROAD, BREVARD,
NORTH CAROLINA 28712



**WOODRUFF LANDFILL
PHASE 7 EXPANSION
CONSTRUCTION**
500 HOWELL ROAD, BREVARD,
NORTH CAROLINA 28712

NO.	DATE	DESCRIPTION
2	10/10/24	ISSUED FOR ADDENDUM #3
1	08/14/24	ISSUED FOR BIDDING

PROJECT NUMBER: 2243001.01

DRAWN BY: RH

REVIEWED BY: KN / RG

ISSUED FOR: BIDDING




DATE: 10/10/24

DRAWING NAME:

GENERAL DETAILS

DRAWING NUMBER:

CP-11

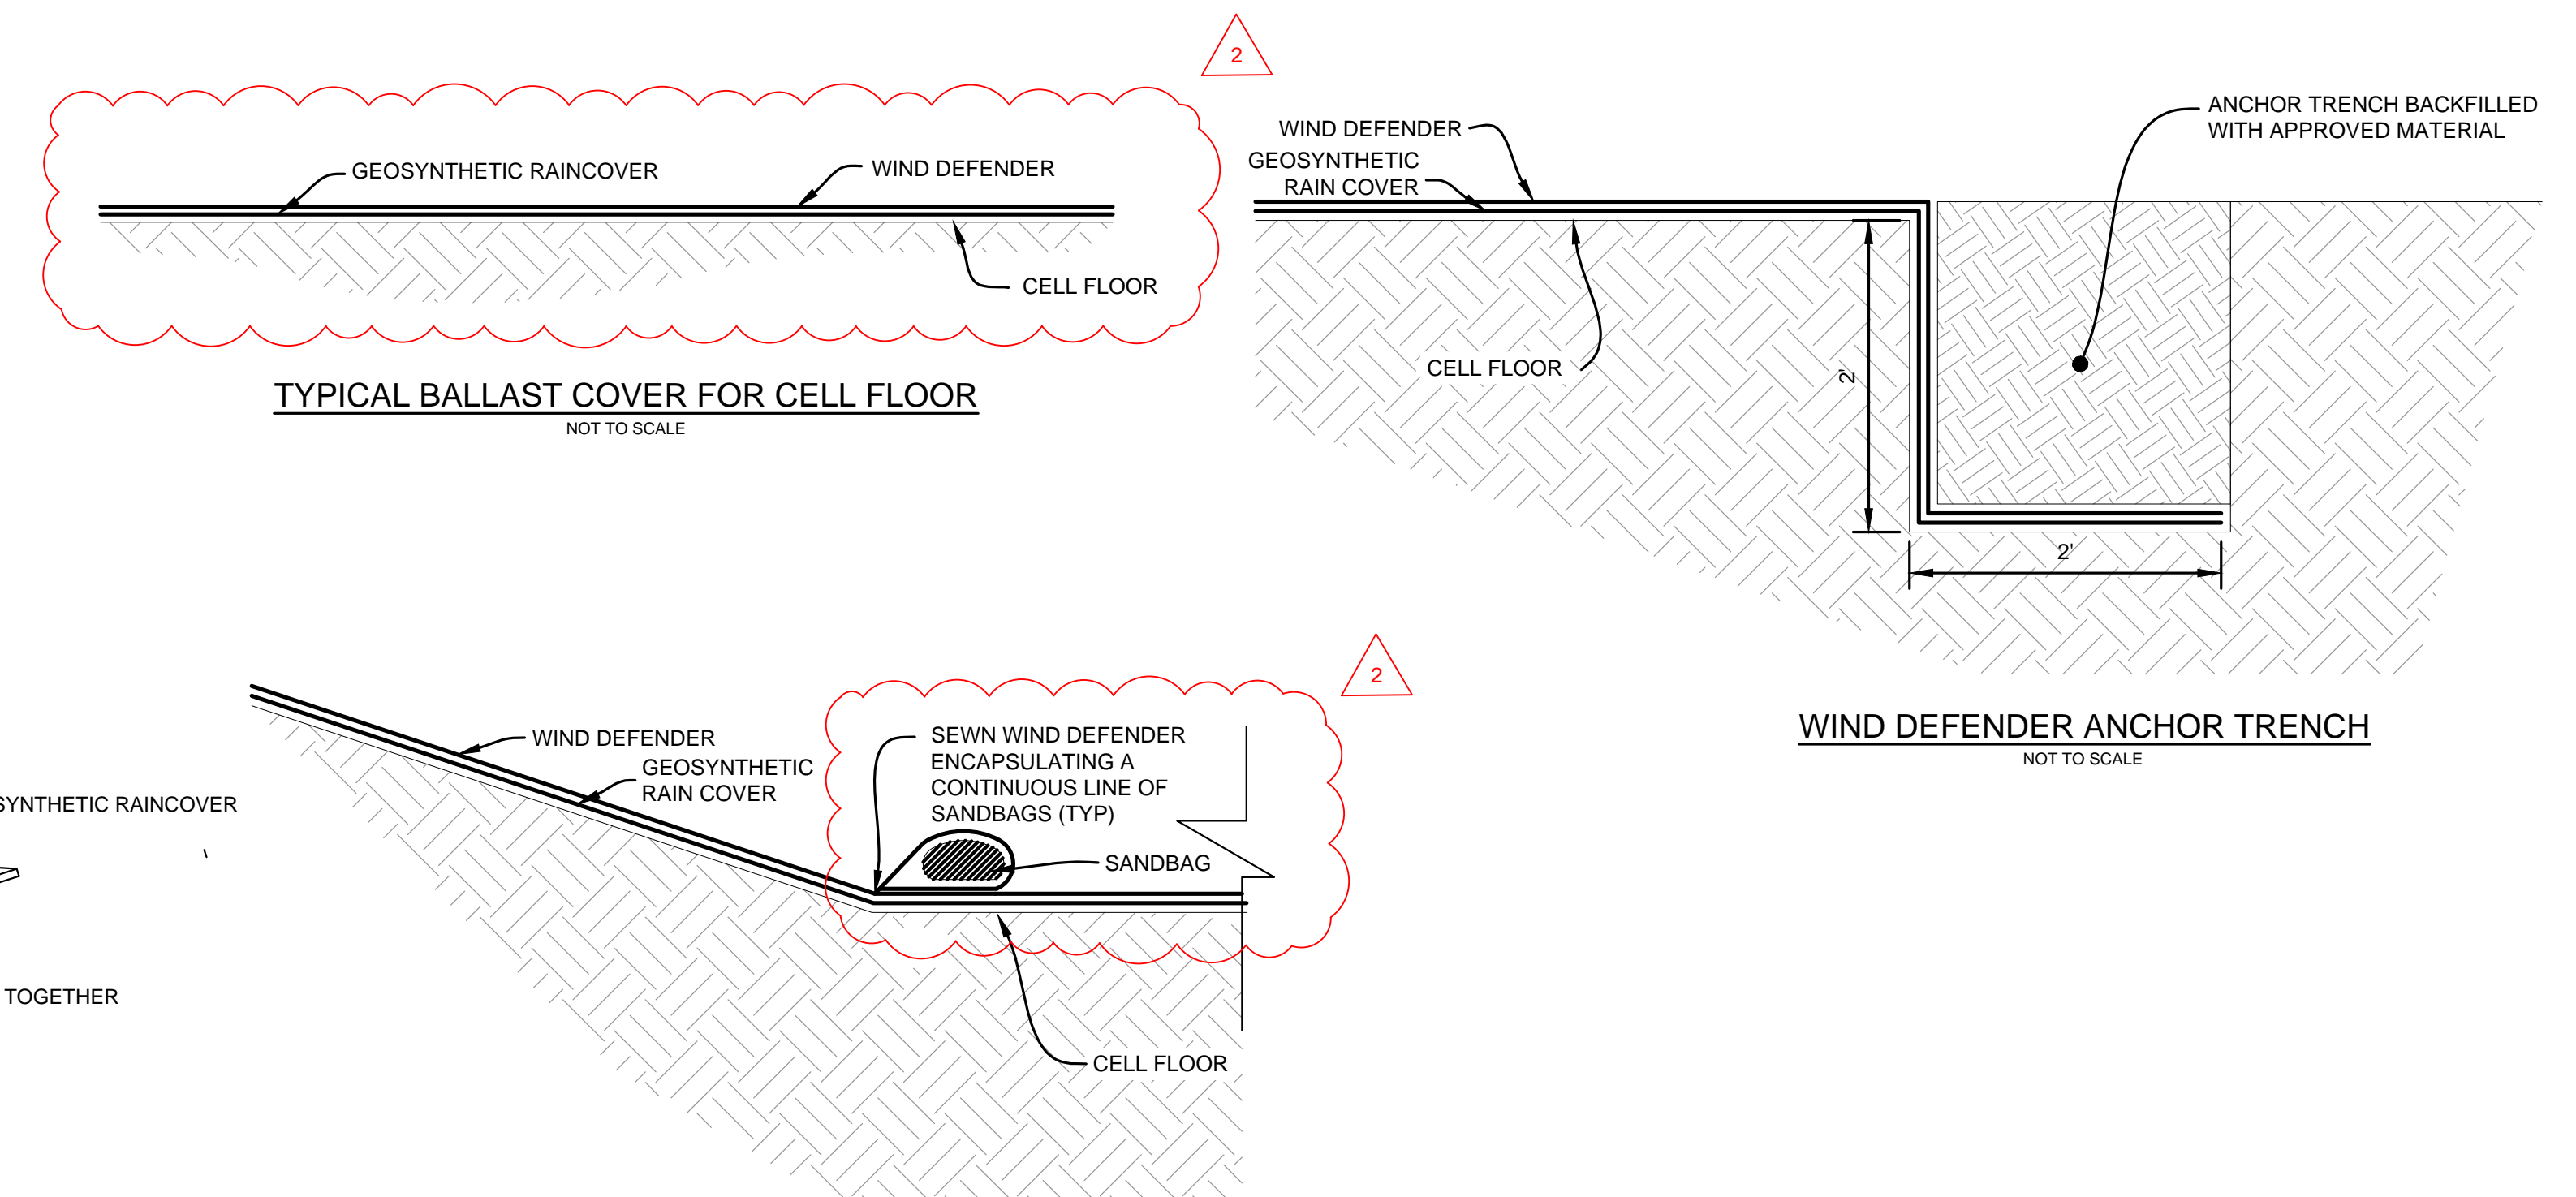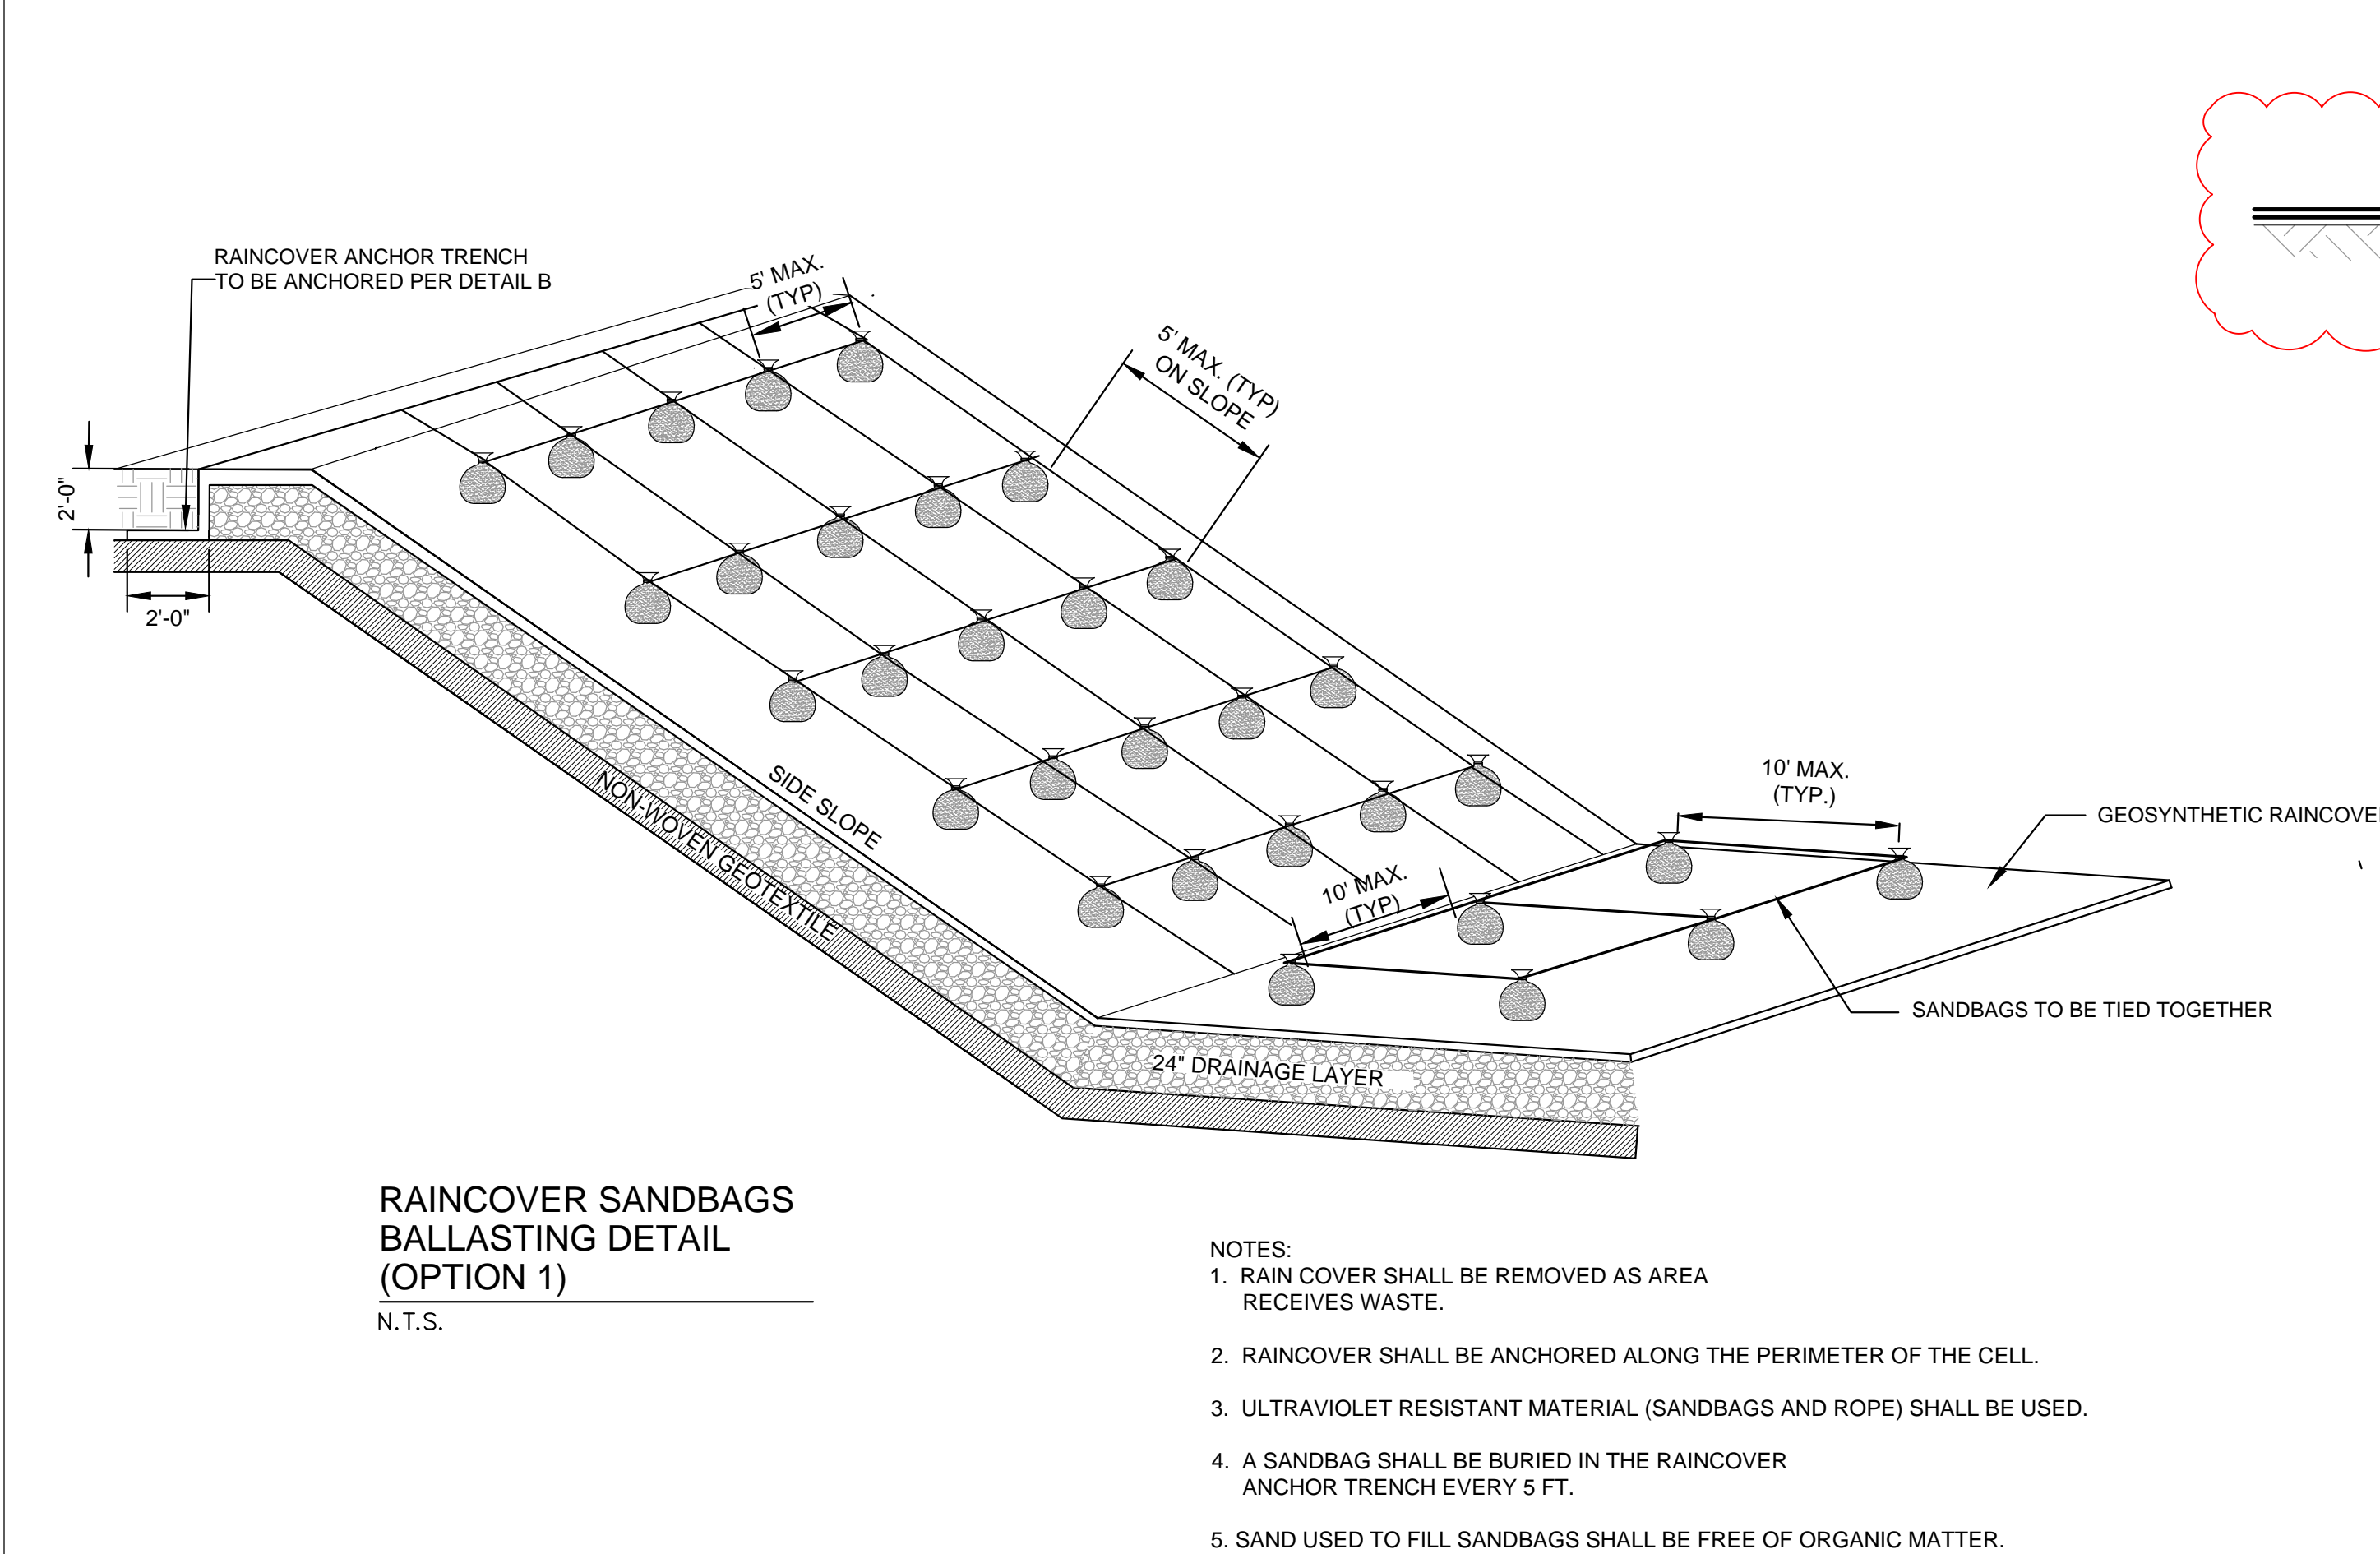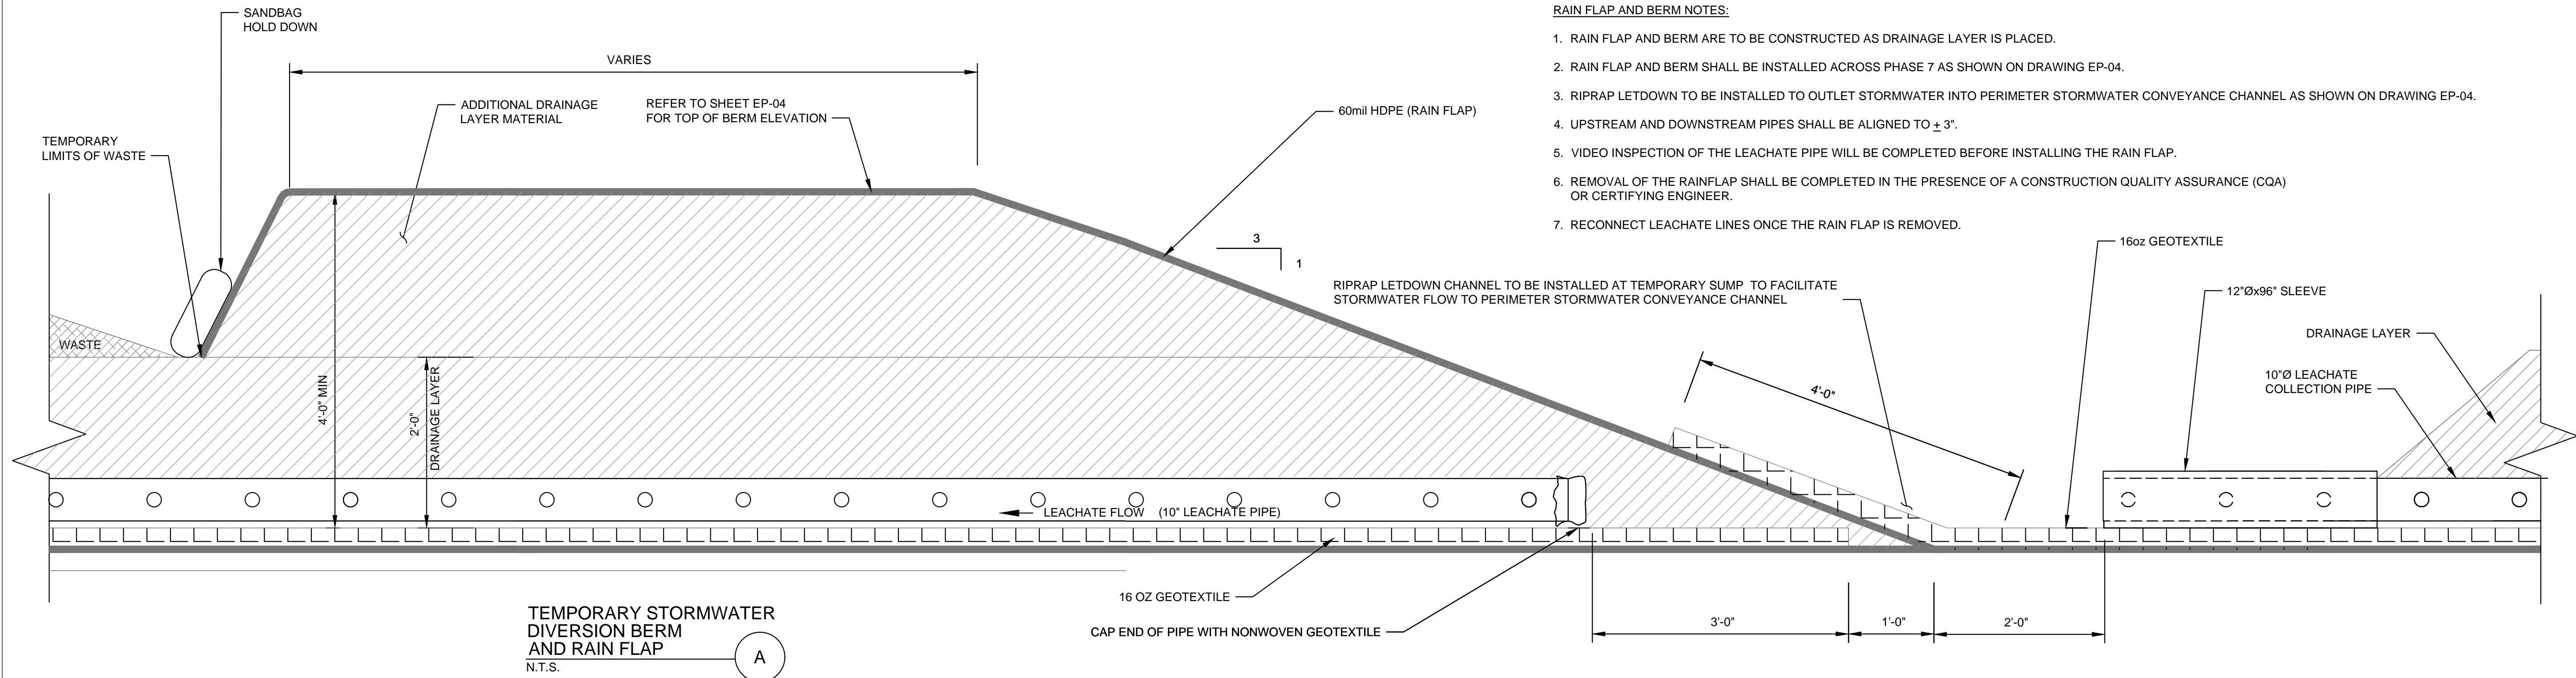

VERSION 10.0
6/20/20 8:47:56 AM L:\Transylvania\dwg\2024 PHASE 7 CONSTRUCTION\SHEET SET\CP-10_11 GENERAL DETAILS.dwg Layout-ep-11

RAINCOVER DETAIL
N.T.S.

RAINCOVER WIND DEFENDER BALLASTING DETAIL (OPTION 2)
N.T.S.