

**PROJECT BUDGET**  
 Construction Cost - \$4,292,816.00  
 Non-Construction Cost - \$545,000.00  
**Total Project Budget - \$4,837,816.00**

**Number of Easements - 12**


**PROS**

- Location of sewer, easier to maintain because most of the sewer is within existing rights-of-way.
- Less expensive than Alternate 4.
- Least number of easements.
- Provides sewer to the entire area.
- Minimal work within floodway and floodplain.

**CONS**

- Higher number of residential pump stations (22).
- Adds an additional pump station to the system.

Required Easements	
Easement Number	Owner Name and PIN
1	OWNER: Ginette T. Wilson PIN: 8586-96-9501
2	OWNER: John F. & Martha W. Gale PIN: 8586-96-8422
3	OWNER: Nathan & Jessica T. Ballinger PIN: 8586-96-9351
4	OWNER: Nathan & Jessica T. Ballinger PIN: 8596-06-0087
5	OWNER: Nathan & Jessica T. Ballinger PIN: 8596-06-1148
6	OWNER: Sandra C. Etal Murdock PIN: 8596-06-5015
7	OWNER: Sandra C. & Billy J. Murdock PIN: 8596-05-3944
8	OWNER: Billy J. Murdock PIN: 8596-05-3864
9	OWNER: Billy J. & Sandra C. Murdock PIN: 8596-05-5901
10	OWNER: Douglas J. & Tammy Pressley PIN: 8586-95-6047
11	OWNER: Renee L. Rodocker PIN: 8586-95-7069
12	OWNER: SN Homes LLC PIN: 8586-95-8031

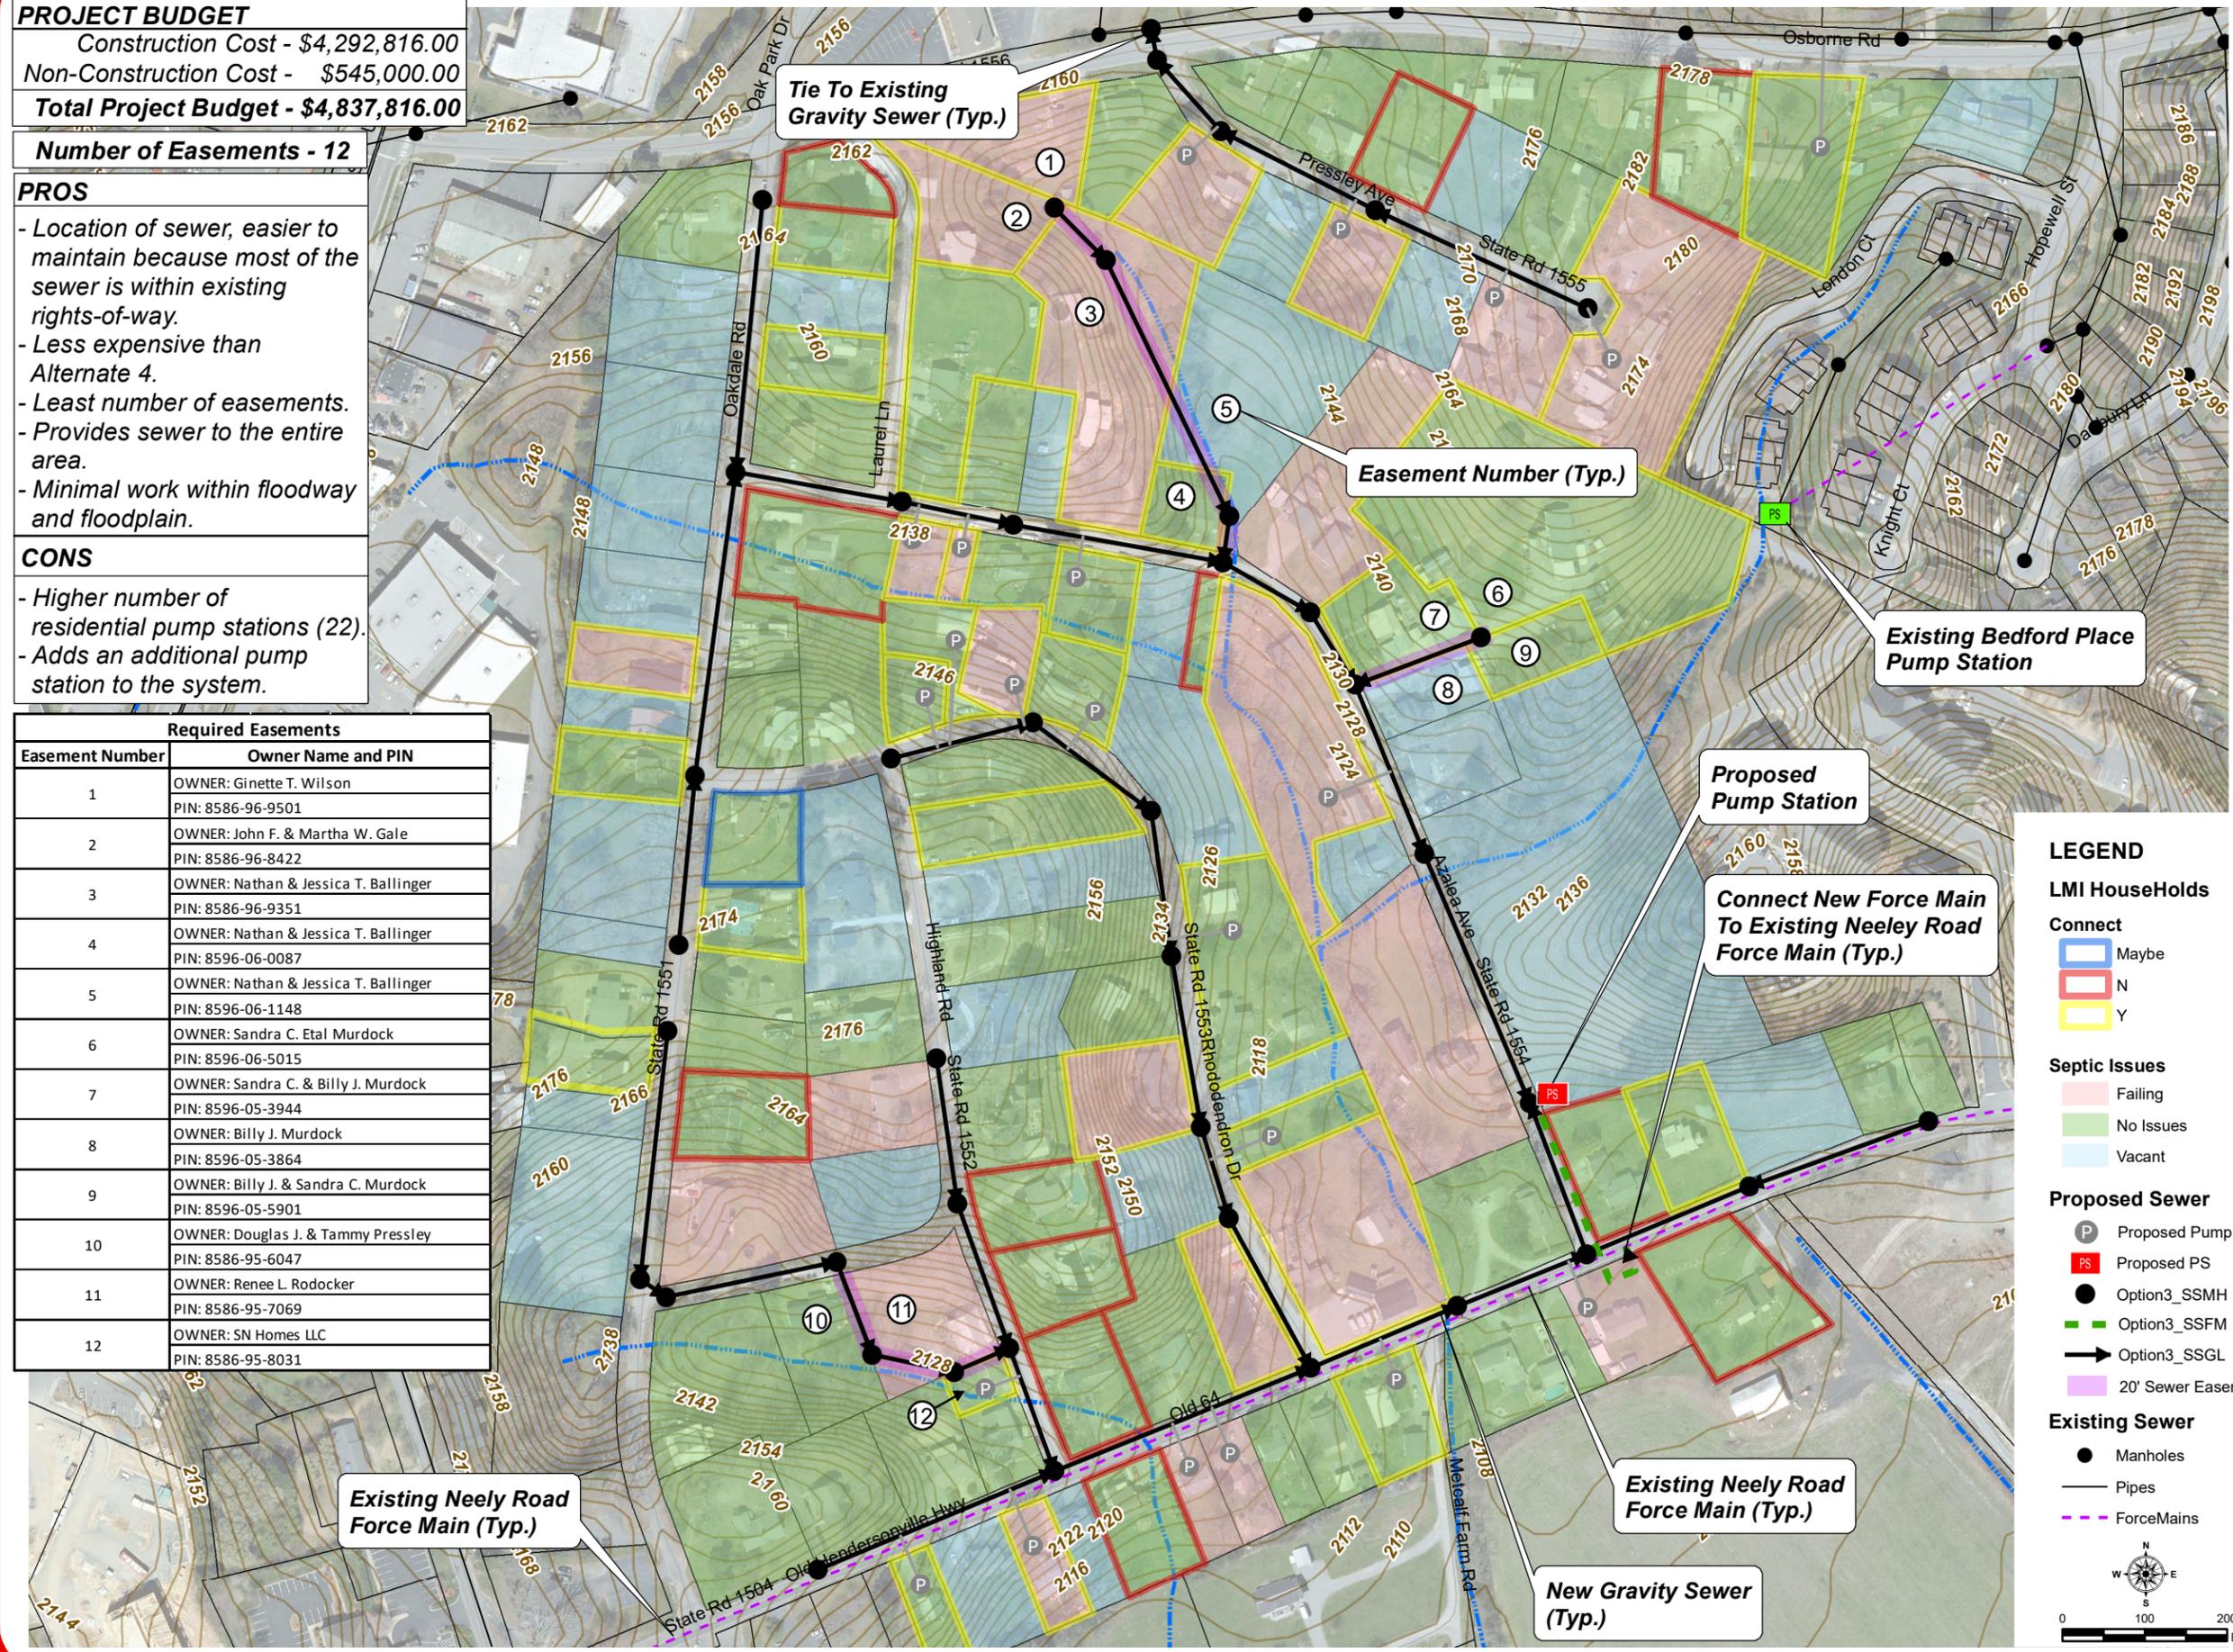

**LEGEND**

**LMI HouseHolds**

**Connect**

- Maybe
- N
- Y

**Septic Issues**

- Failing
- No Issues
- Vacant

**Proposed Sewer**

- Proposed Pump
- Proposed PS
- Option3\_SSMH
- Option3\_SSFM
- Option3\_SSSL
- 20' Sewer Easement

**Existing Sewer**

- Manholes
- Pipes
- ForceMains

